


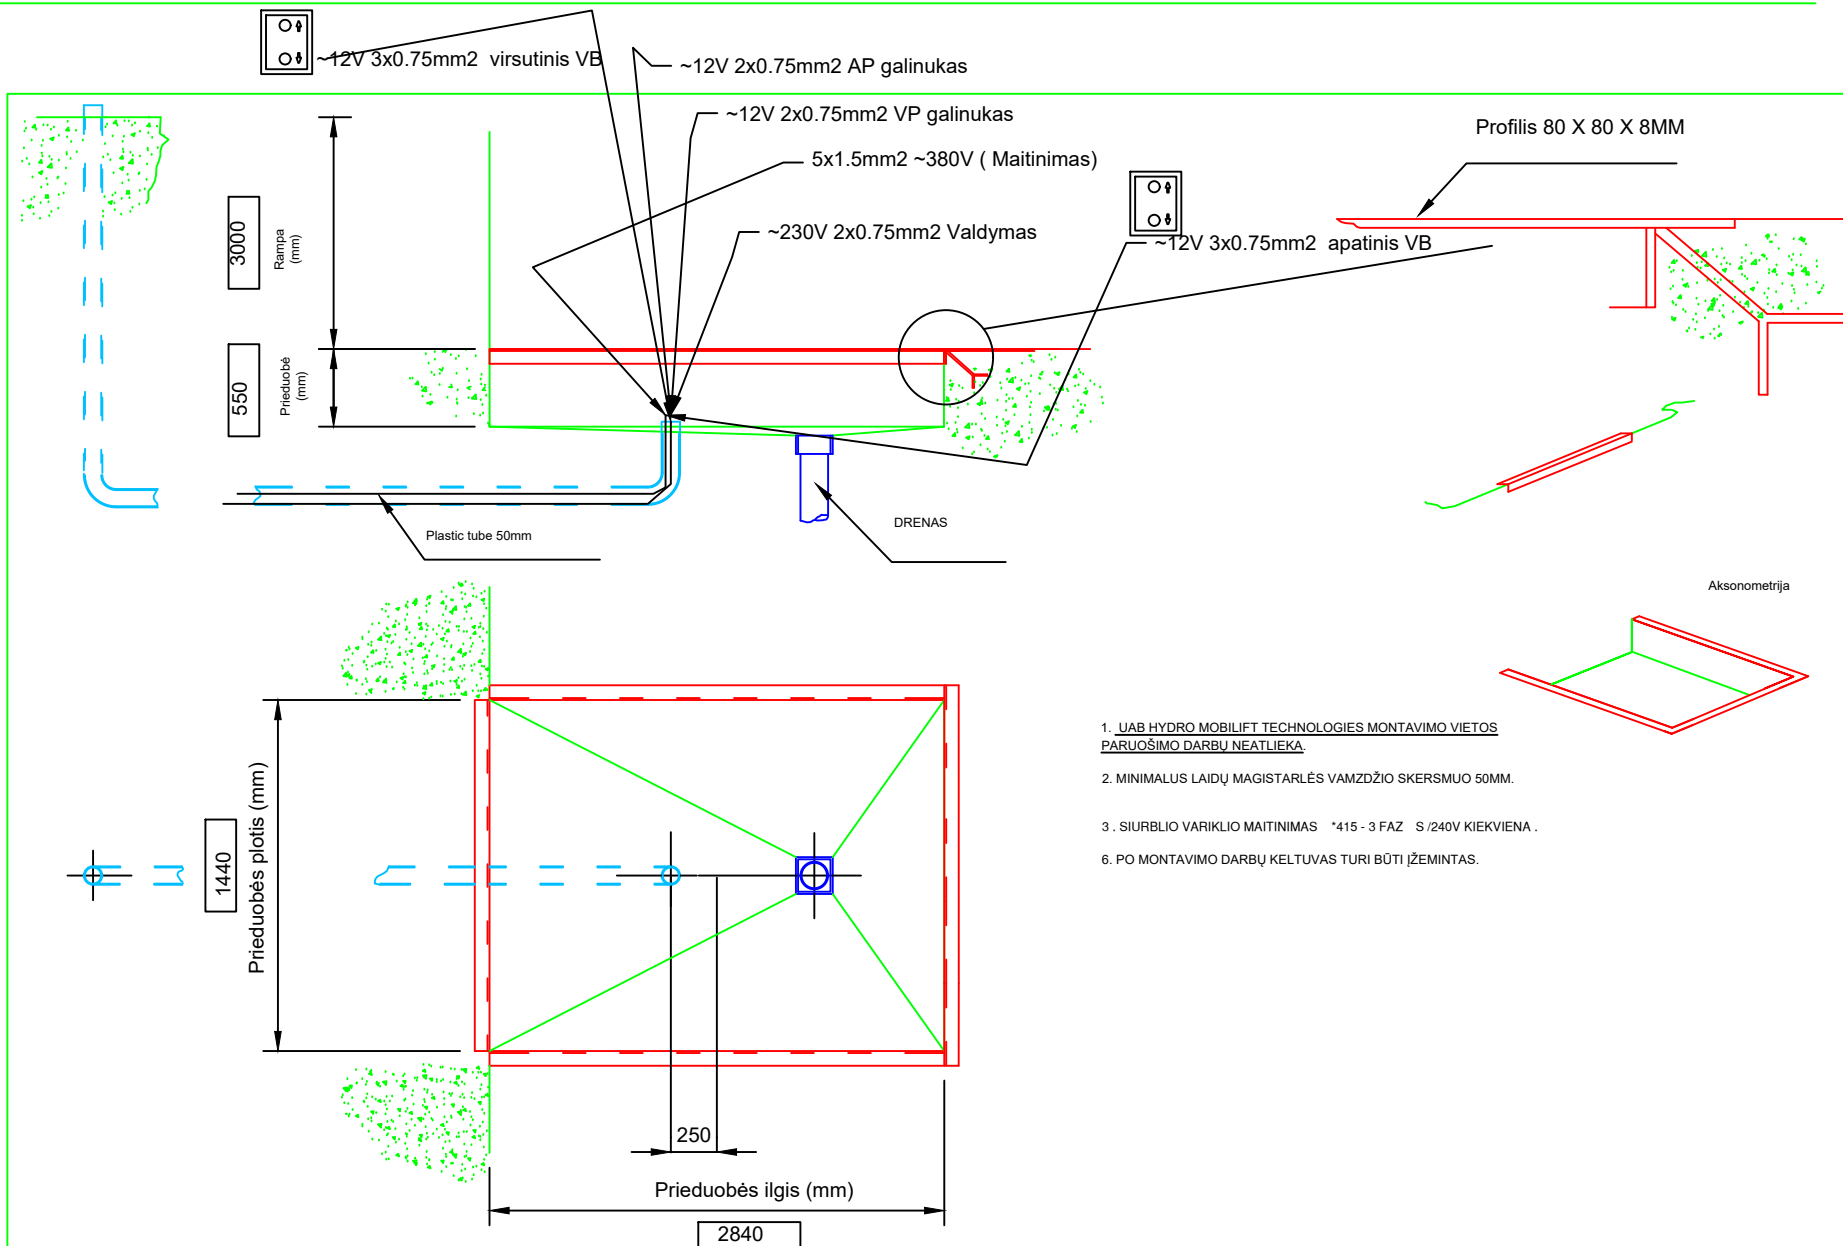

Idrotiltai

Modelis: HS1V2_1.4x2.8_3

Drawing:

Montavimo vietos paruošimo schema

ATLIKO:
Rolandas

Objektas:
Kalvariju turgus

DATA:
2016-03-30

UAB Hydro Mobilift Technologies, Antakalnio 50, 55-asis paštas , p/d 805 , LT-10312 , VILNIUS- TEL +37065540001